


# CITY OF MORRIS PINE STREET MANHOLE UPGRADE JUNE, 2026

## INDEX OF SHEETS

- |   |              |
|---|--------------|
| 1 | COVER SHEET  |
| 2 | SITE PLAN 1  |
| 3 | SITE PLAN 2  |
| 4 | DETAIL SHEET |


## CITY OFFICIALS

- MAYOR:** CHRIS BROWN
- CLERK:** LORI WERDEN
- TREASURER:** TERRI KIEF
- ATTORNEY:** CHRISTOPHER DEARTH
- ALDERMEN:** HERB WYETH  
JAKE DUVICK  
DEAN TAMBLING  
JULIAN HOUSTON  
ALEX CLUBB  
CARRIE HALL  
JIM BLACK  
SARAH METTILLE

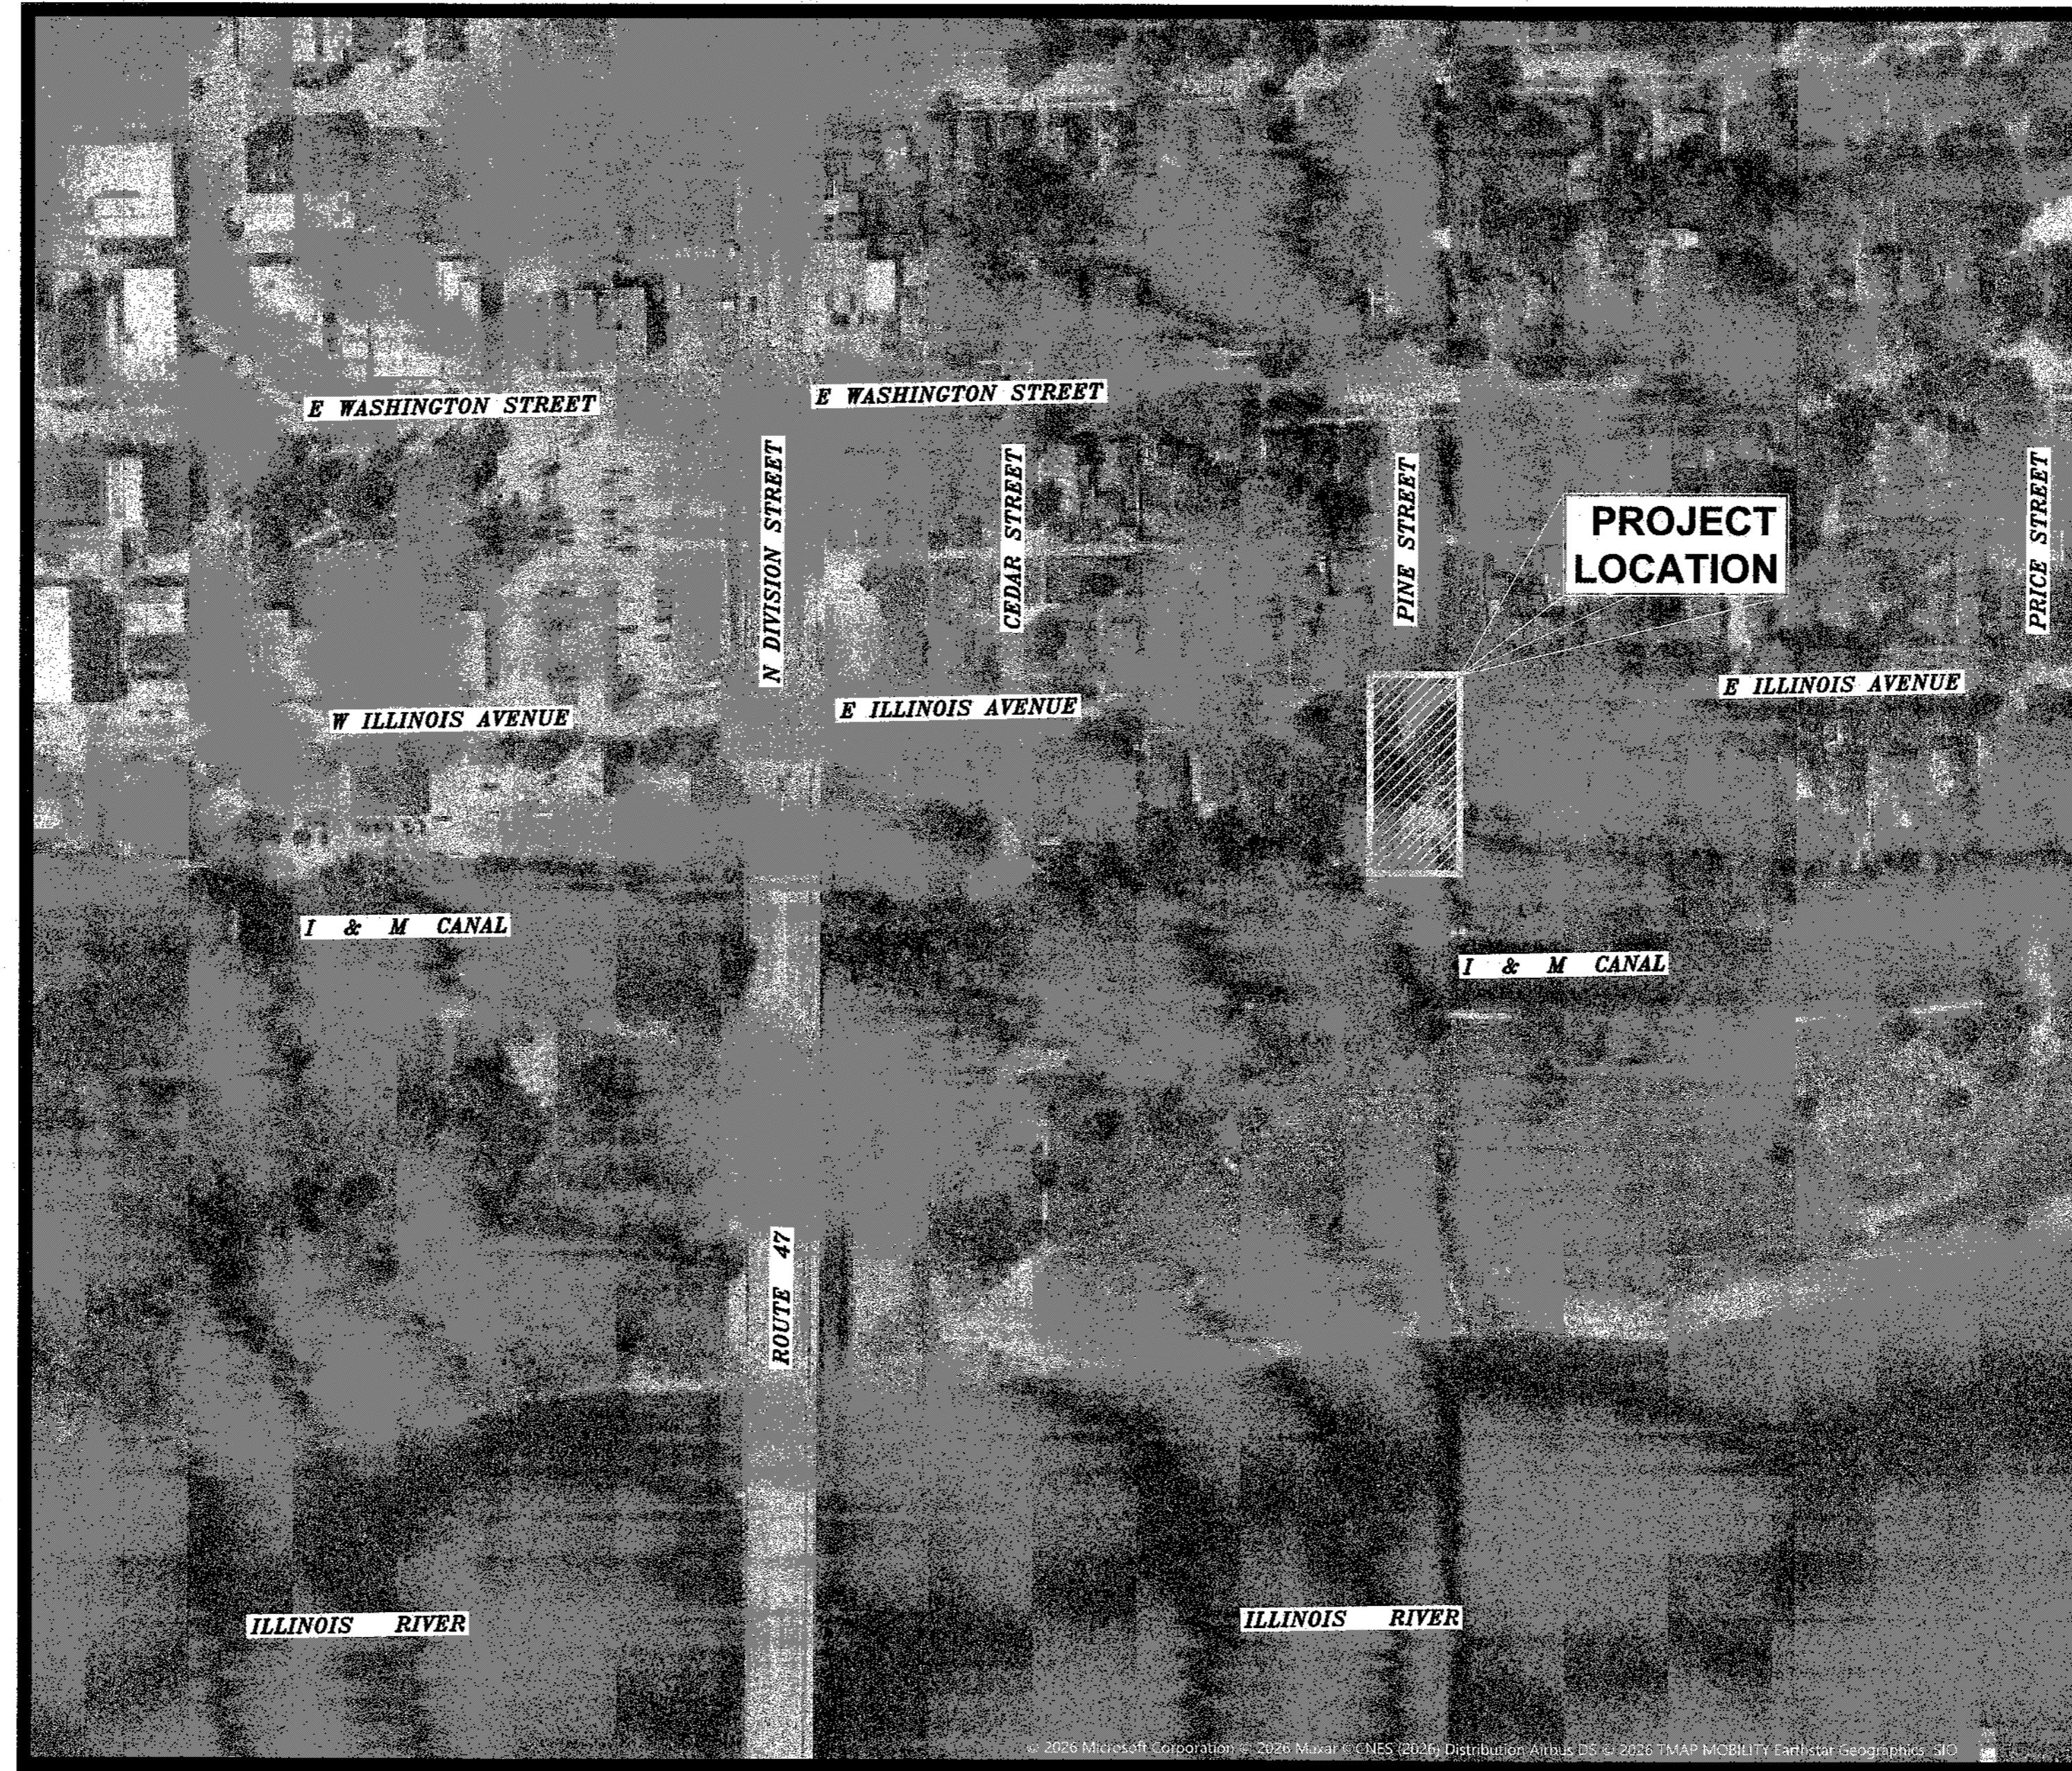

### LOCATION MAP

N.T.S.

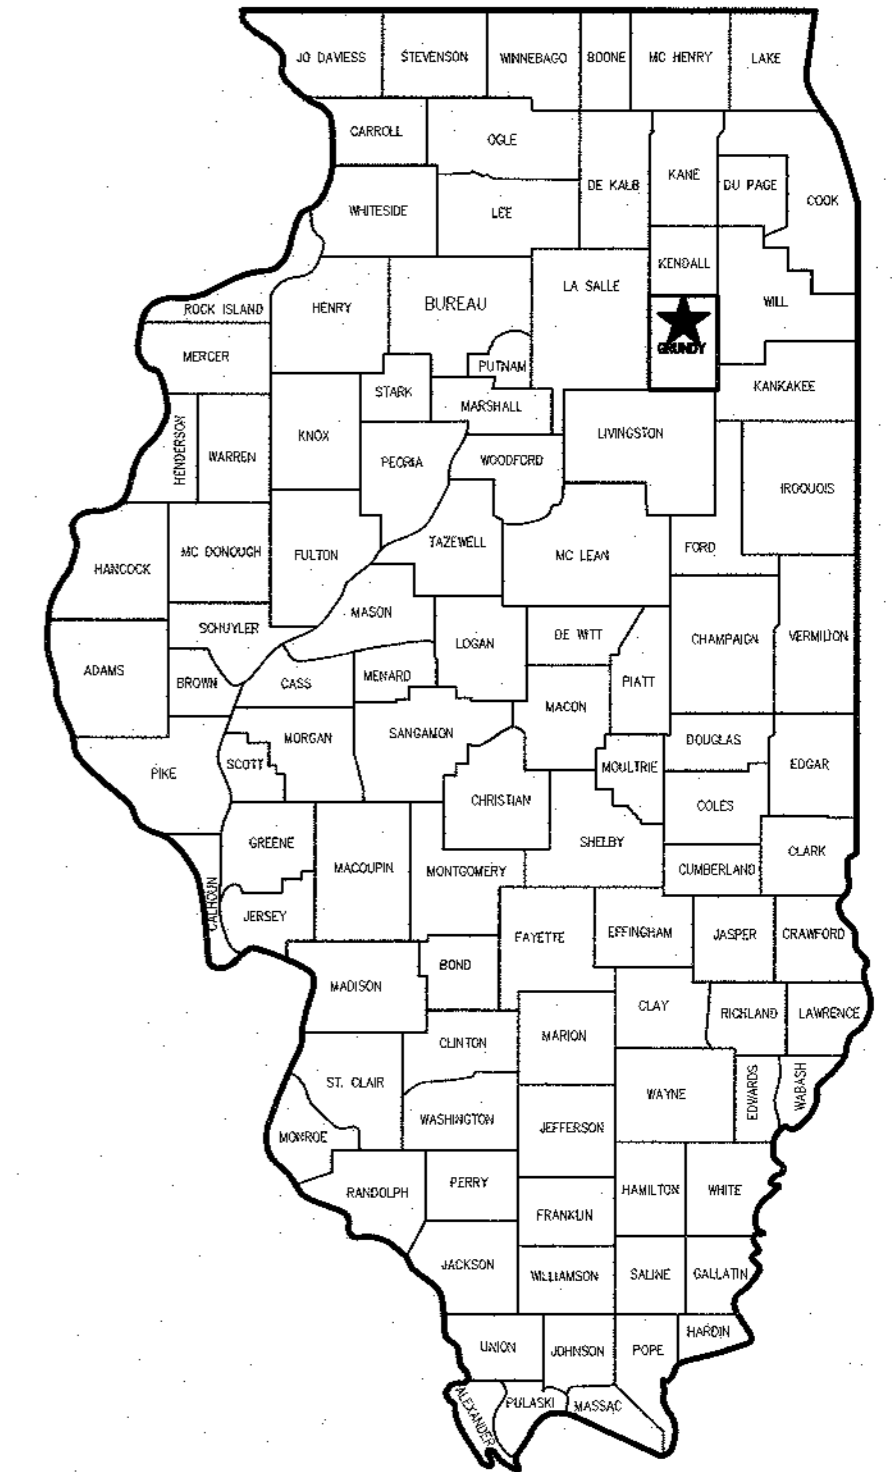

LOCATION OF PROJECT INDICATED THIS: ★

### SURVEYOR / ENGINEER:

CHAMLIN & ASSOCIATES, INC.  
4152 PROGRESS BLVD  
PERU, IL. 61354  
PHONE: (815) 223-3344

6/24/26  
date



expires 11-30-2027

*Don W. Bixby*  
signature  
PROFESSIONAL DESIGN FIRM  
LICENSE NO. 184-001717

UTILITY SERVICE	CONTACT	TELEPHONE NO.
POTABLE WATER & SANITARY SEWER	CITY OF MORRIS	(815) 942-0103
ELECTRICAL POWER	COMED	(888) 753-0378
NATURAL GAS	NI GAS	(815) 740-1235
TELEPHONE	AT&T	(866) 291-3557
CABLE	COMCAST	(815) 942-5589



PERU  
MORRIS OTTAWA  
ILLINOIS

DRAWN BY: LMP	REVISIONS			
	LEVEL	BY	DATE	DESCRIPTION
CHECKED BY: DWB				
DATE: 05/2026				

## BIDDING PLANS

CURRENT AS OF: 06/18/2026	
SCALE: AS NOTED	SHEET 1
FILE NO.: 55007.00-	OF 4



CHAMLIN & ASSOCIATES, INC. © 2025  
 Drawing Name: G:\Users\lily.pawelczyk\OneDrive - Chamlin & Associates, Inc.\Documents\2025\055007-00-Morris-Pine Street MH Upgrade\CAD\003-SITE PLAN 2.dwg. Last Modified: Wednesday, June 18, 2026 8:09:17 AM by Lily.Pawelczyk



© 2026 Microsoft Corporation © 2026 Maxar ©CNES (2026) Distribution Airbus DS © 2026 TMAP MOBILITY Earthstar Geographics SIO

DRAWN BY: LMP	REVISIONS			
CHECKED BY: DWB	LEVEL	BY	DATE	DESCRIPTION
DATE: 05/2026				


**PERU MORRIS**  
 OTTAWA ILLINOIS

**CITY OF MORRIS**  
**PINE STREET MANHOLE UPGRADE**  
**2026**

**SITE PLAN 2**

**BIDDING PLANS**





CURRENT AS OF: 06/18/2026	
SCALE: AS NOTED	SHEET 3
FILE NO.: 55007.00 Y-	OF 4



PHOTO (TOP VIEW)

NOTE:

1. CONTRACTOR SHALL PROVIDE BY-PASS PUMPING AS NECESSARY TO MAINTAIN SEWAGE FLOW AND, IF NECESSARY, SUCH TRAFFIC CONTROL AS REQUIRED.
2. CONTRACTOR TO REMOVE BRICK MANHOLE MOUNTED ON EXISTING PRE-CAST VAULT.
3. MEASURE VAULT AND PROPOSE METHOD TO REMOVE EXISTING WEIR AND MOUNT NEW WEIR AT INDICATED HEIGHT, TO BE APPROVED BY ENGINEER.
4. POUR INVERTS AS NECESSARY TO PROVIDE SMOOTH FLOW STREAMS TO RIGHT AND LEFT OUTLET PIPES.
5. BACKFILL EXCAVATION W/ MECHANICALLY CA-6 IN 12" LIFTS (IDOT ART. 550.07 METHOD 1)
6. RESTORE DISTURBED SURFACE W/ CLASS D PATCH (MATCH EXISTING PAVEMENT THICKNESS) (IDOT ART. 442)

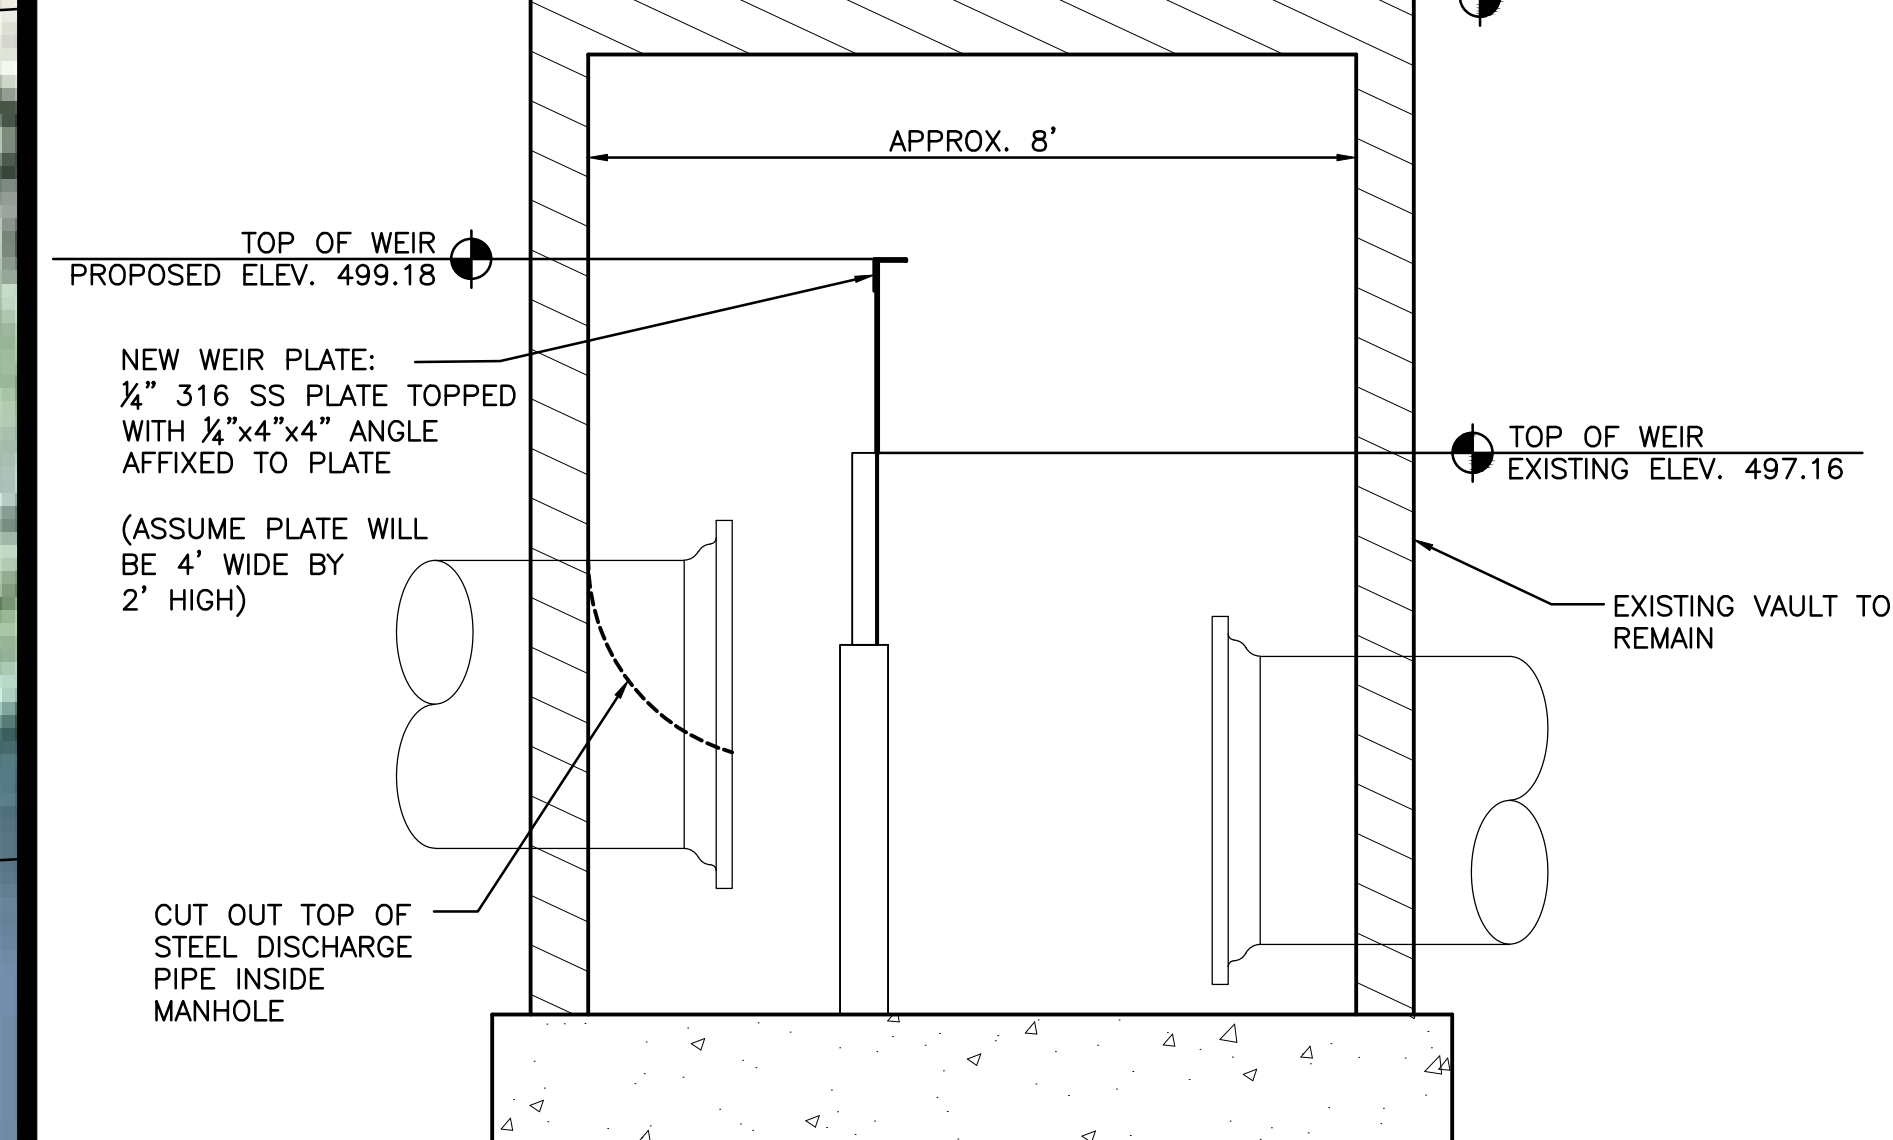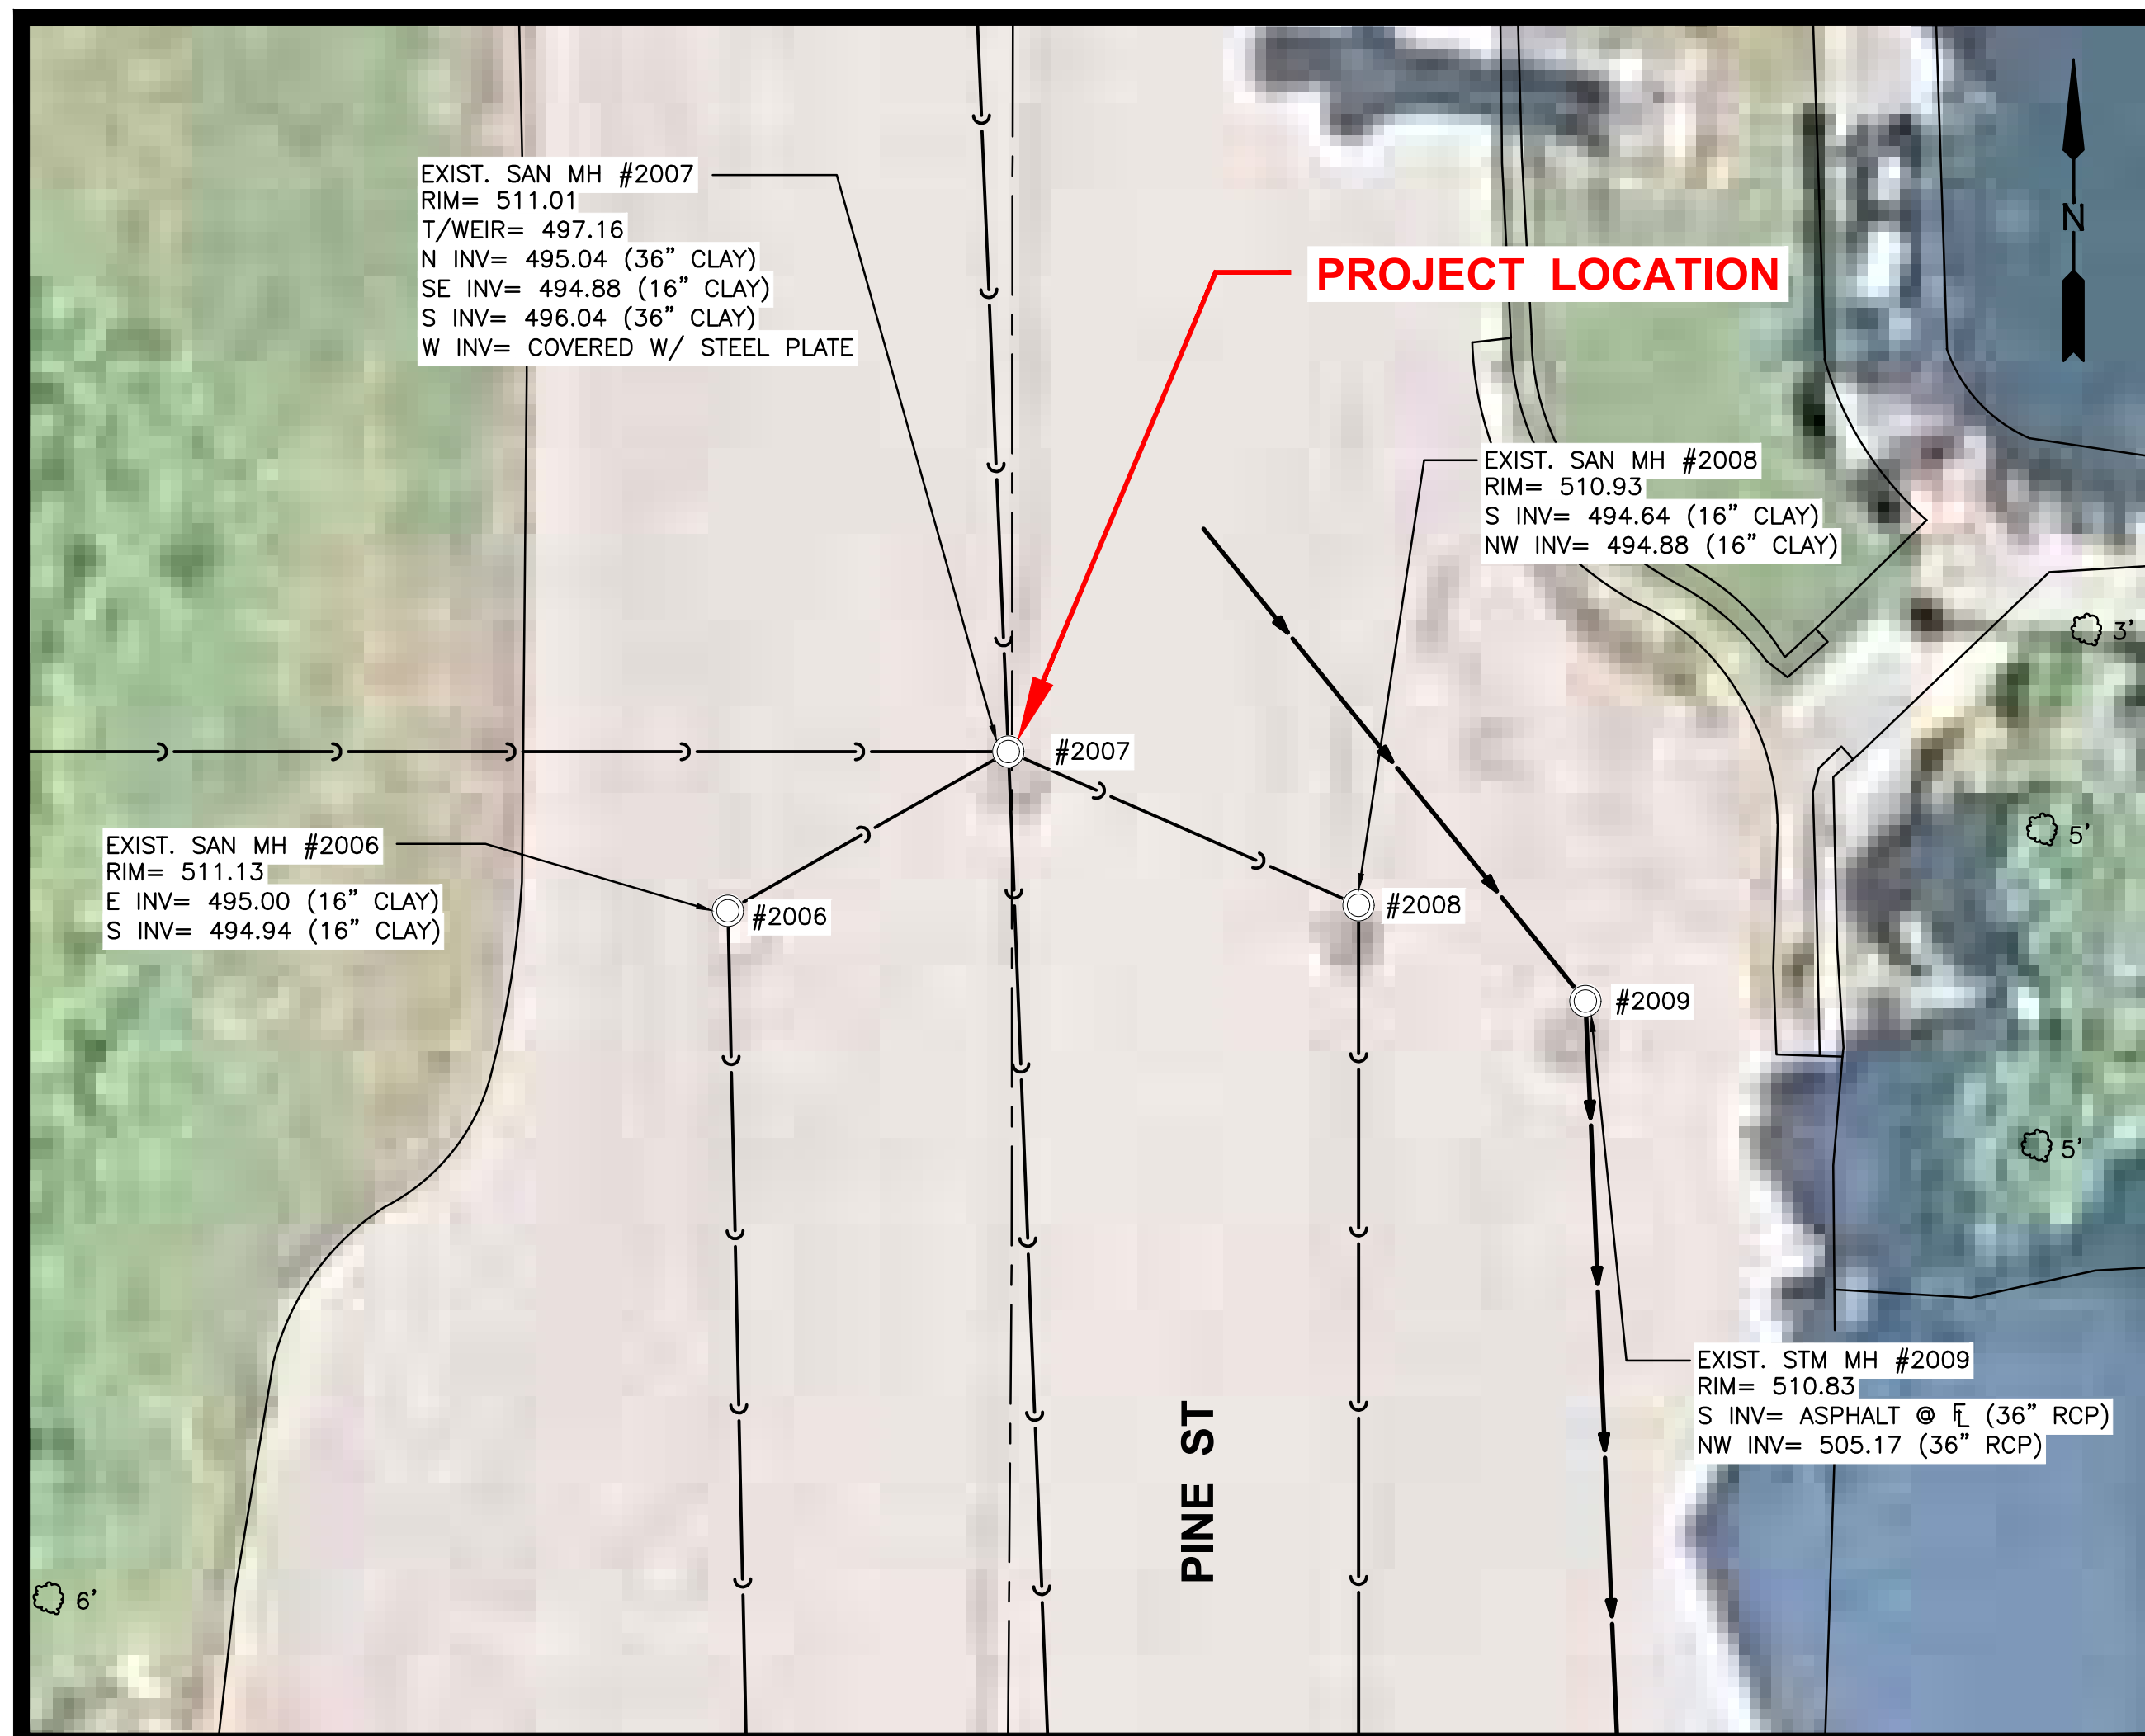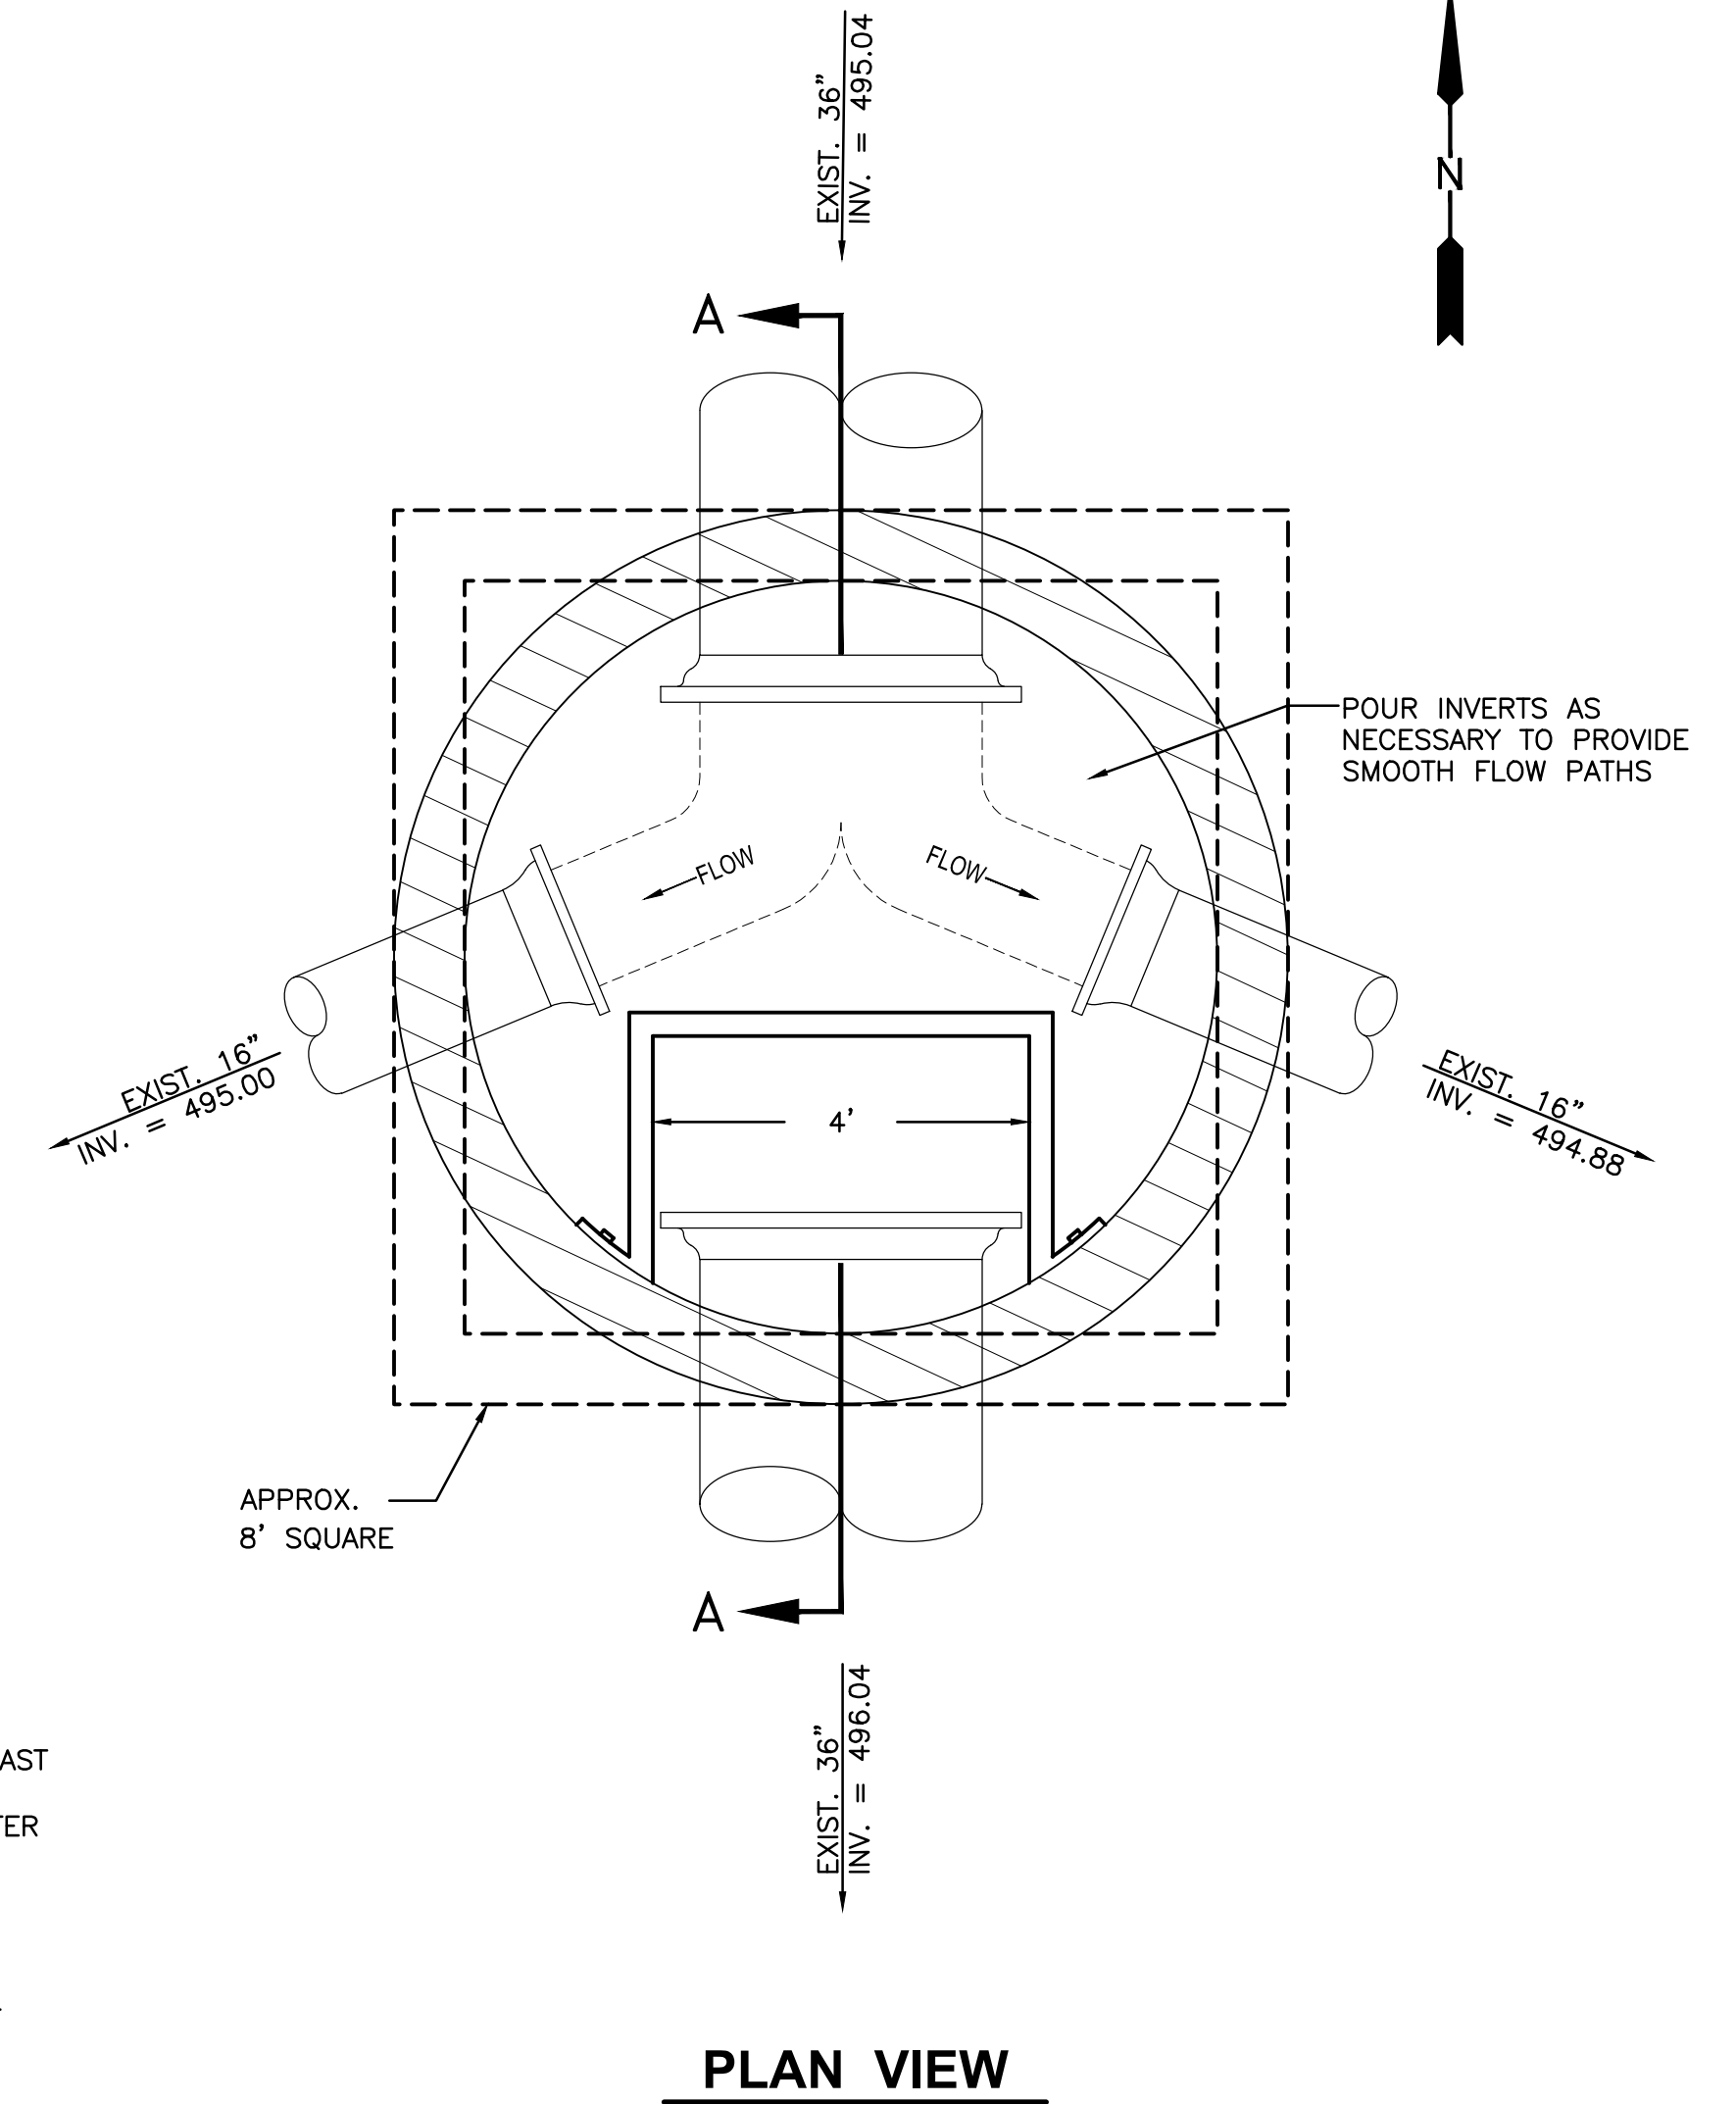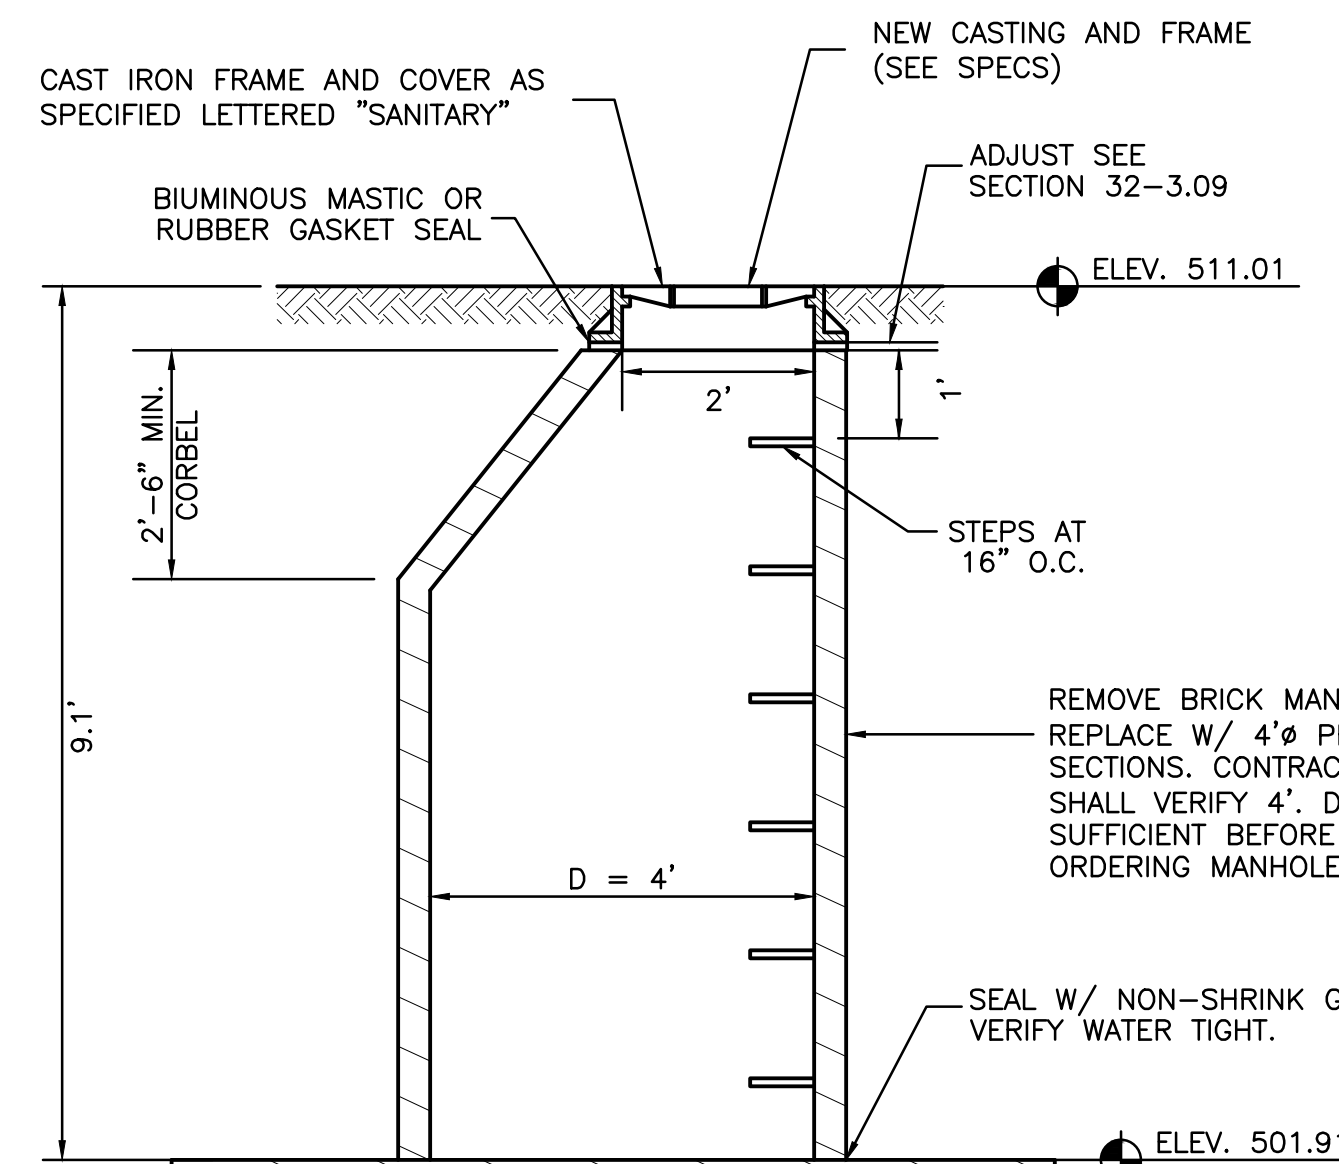

EAST ELEVATION

CHAMLIN & ASSOCIATES, INC. © 2025  
Drawing Name: G:\Users\jg5007-00\Morris-Pine Street MH Upgrade\CAD\04-DETAILS.dwg Last Modified: Wednesday, June 17, 2026 11:53:02 PM Plotted On: Thursday, June 18, 2026 8:46:18 AM by Lily Pawelczyk

DRAWN BY: LMP	REVISIONS			
CHECKED BY: DWB	LEVEL	BY	DATE	DESCRIPTION
DATE: 05/2026				

**CA**  
Chamlin & Associates

PERU MORRIS  
OTTAWA ILLINOIS

**CITY OF MORRIS  
PINE STREET MANHOLE UPGRADE  
2026**

**DETAILS**

<b>BIDDING PLANS</b>	CURRENT AS OF: 06/18/2026	
	SCALE: AS NOTED	SHEET 4
	FILE NO.: 55007.00 Y-	OF 4